


This drawing is copyright of CLARK & MASLIN Ltd and may not be copied or reproduced without permission.  
 Figured dimensions are to be taken in preference to scaled dimensions.  
 Large scale drawings to have preference to small scale drawings.  
 Dimensions for fixed-in items are to be checked on site prior to manufacture.



REV	DETAIL OF REVISION	BY	DATE

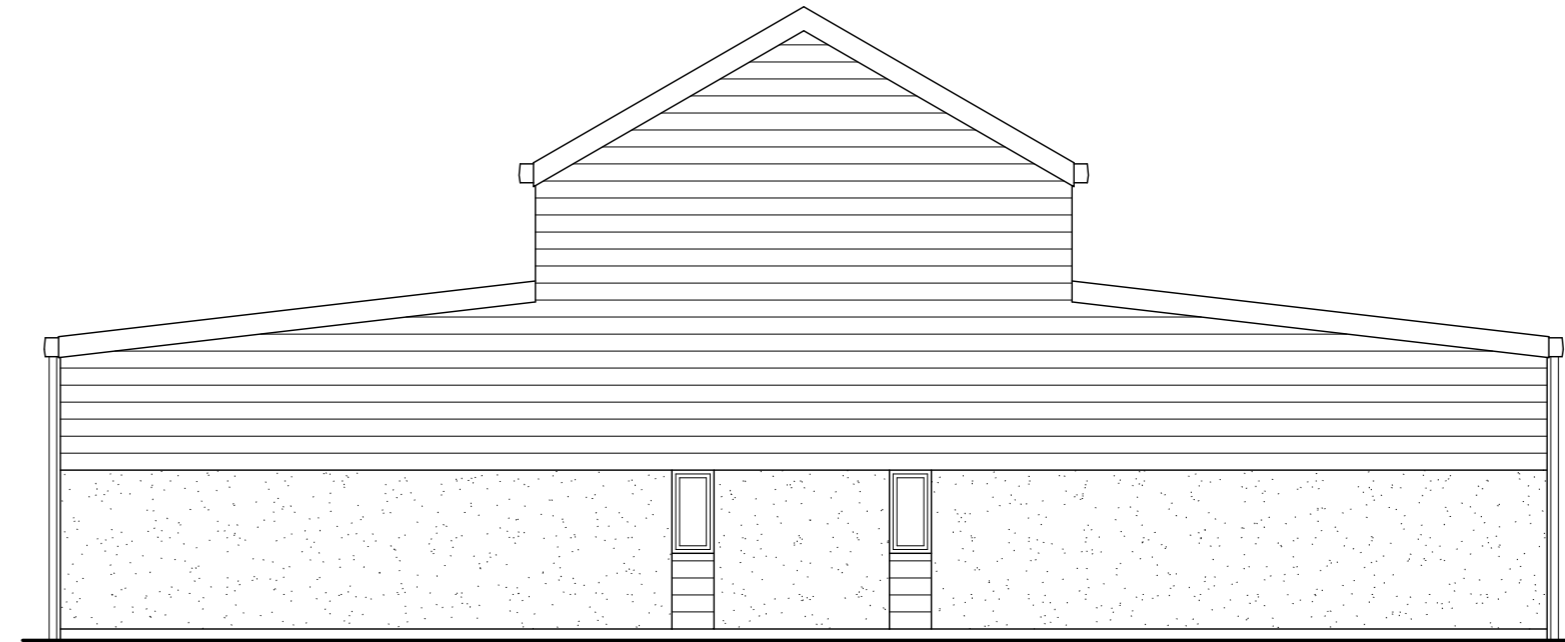

SOUTH ELEVATION



WEST ELEVATION

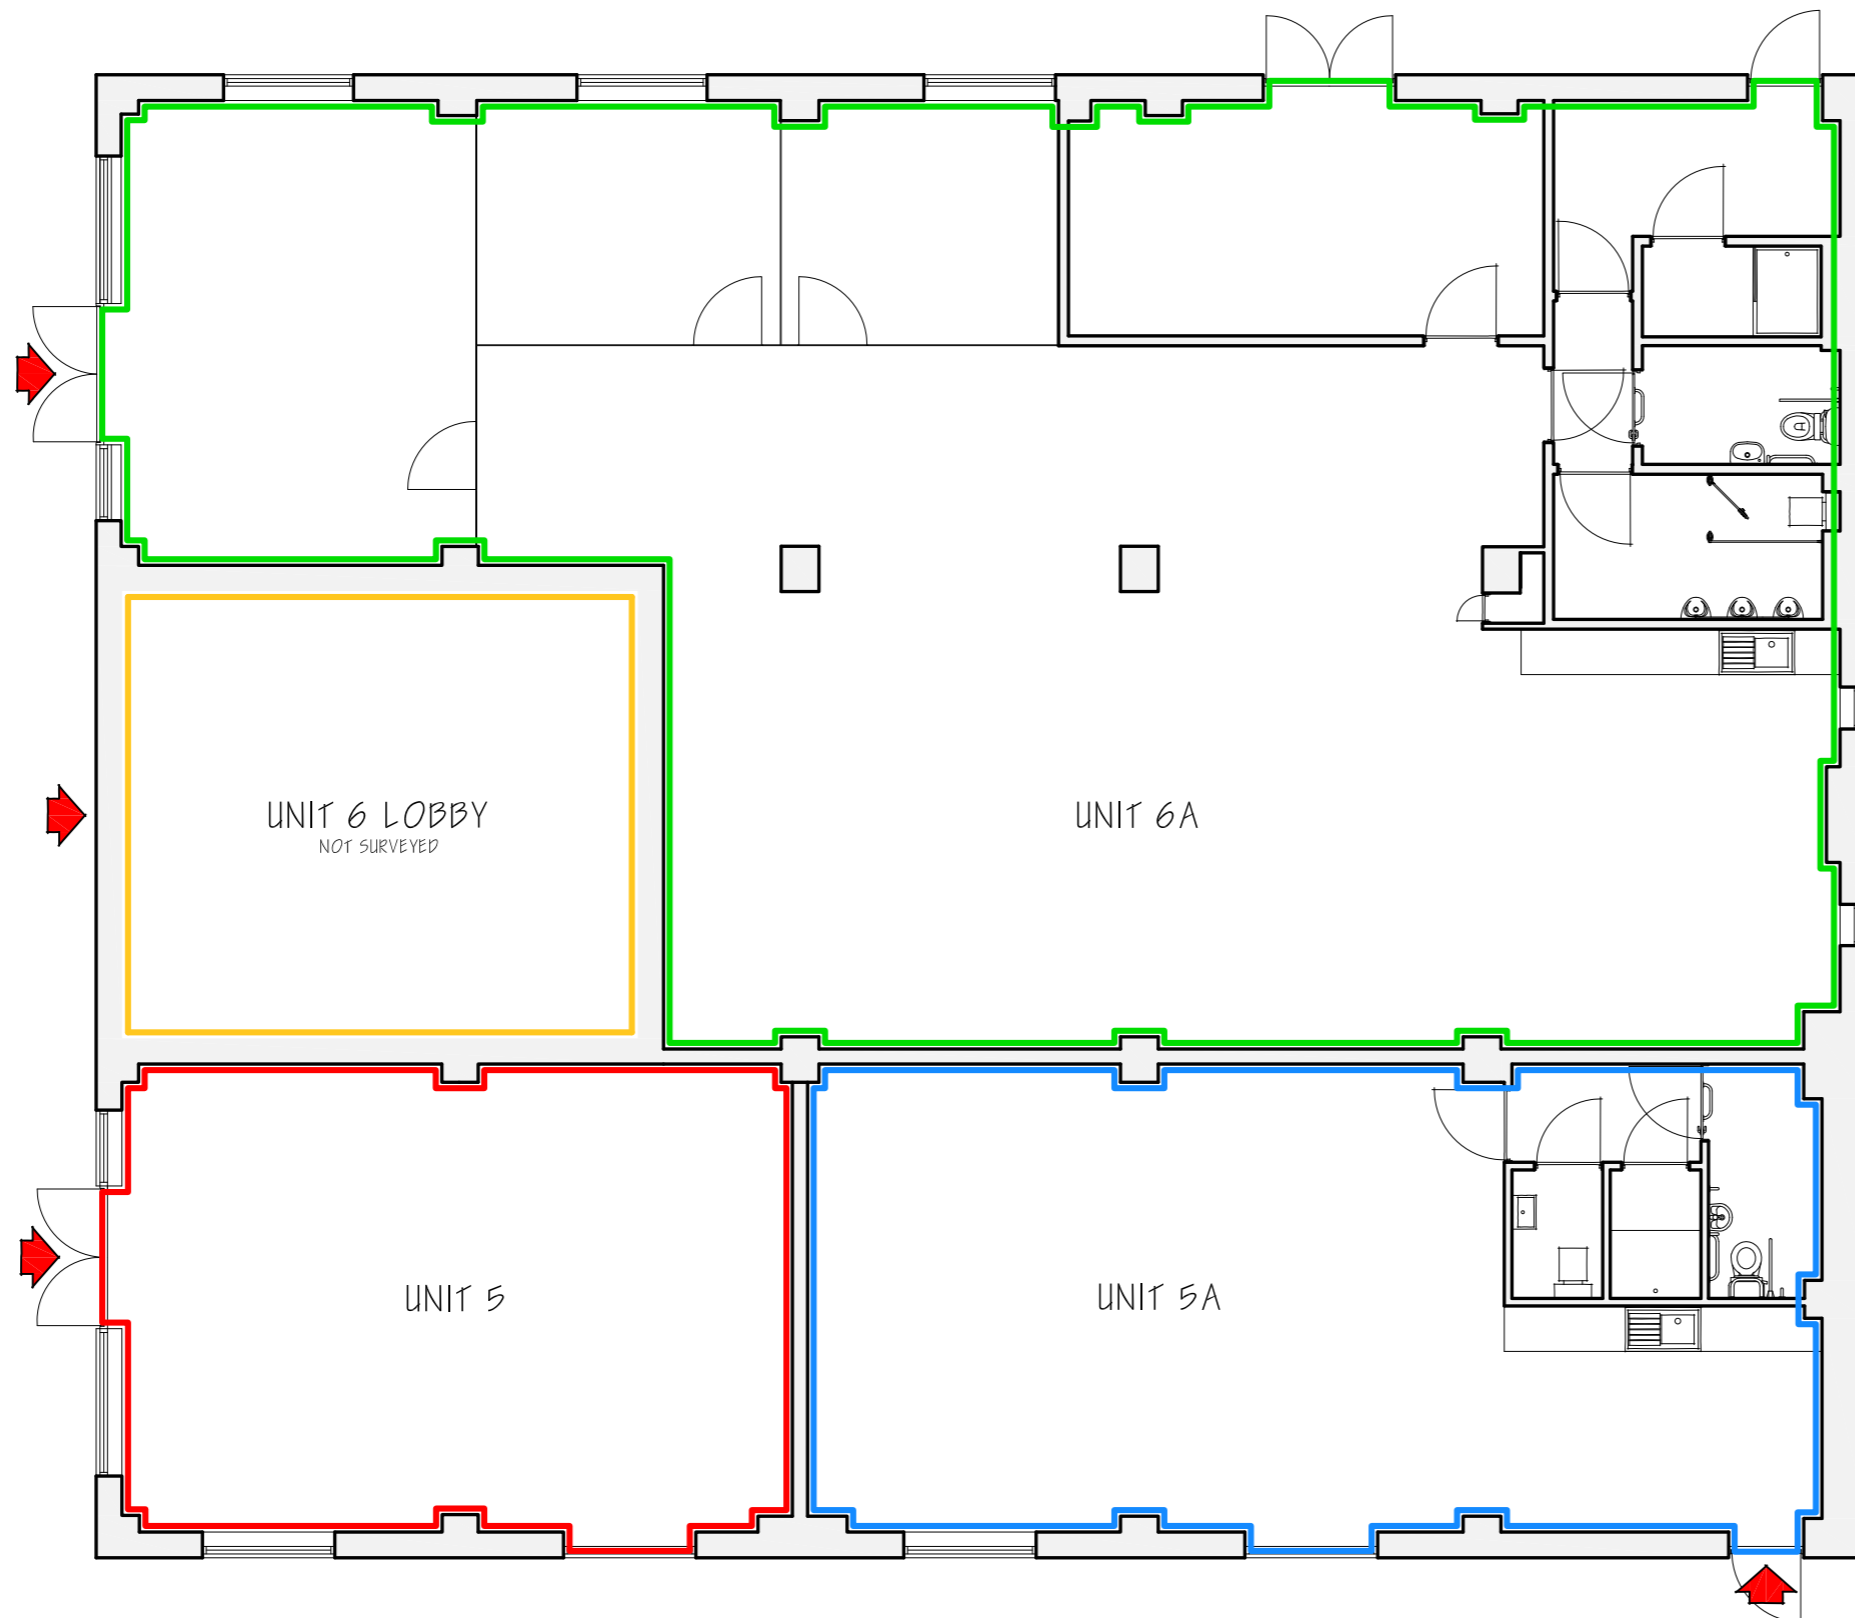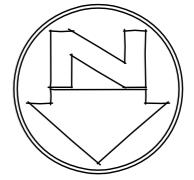

FLOOR PLAN

## SURVEY DRAWING

	<b>CLARK &amp; MASLIN</b>		
	The Old Library, 44 High Street, Malmesbury, Wiltshire, SN16 9AT		
	Telephone: (01666) 822911 / 829111 Facsimile: (01666) 825139 www.clarkandmaslin.co.uk		
	Planning Architecture Conservation		

Client MR LLEW DE SOUZA			
Project UNIT 6A CALLOW PARK, CALLOW HILL, BRINKWORTH, NR CHIPPENHAM, SN15 5FD			
Description EXISTING FLOOR PLAN & ELEVATIONS			
Scale 1:100	PG Size A2	Drawn JR	Date MAY '21
Drawing No 4685/03		Revision -	