


By Room Name Legend

- Comms
- Corridor
- Meeting
- Office A
- Office B
- Office C

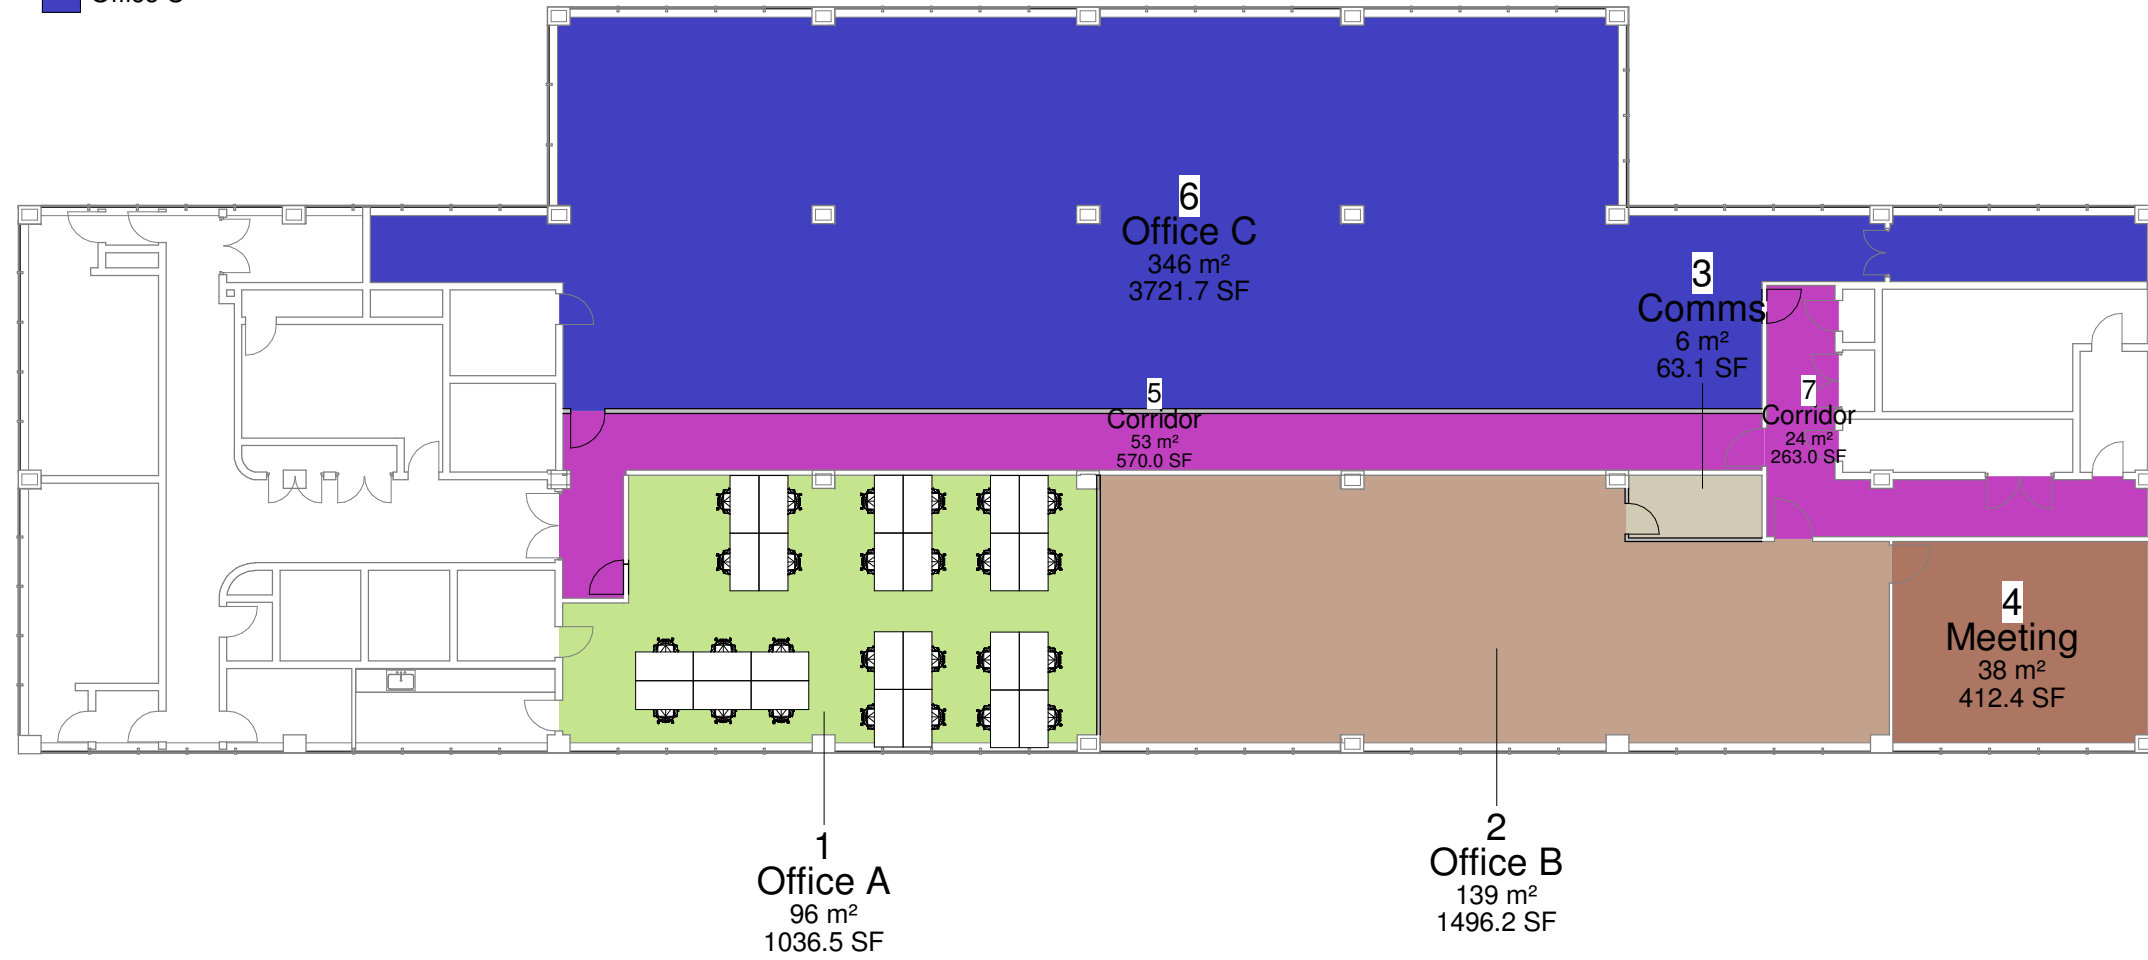

L 6
1 : 200

No.	Description	Date



PROJECT	Newbridge Square		
SITE ADDRESS	Newbridge Square, Swindon		
TITLE	FI-REM		
Checked by	Checker	Date	Issue Date
Drawn by	FI	Scale (@ A3) 1 : 200	
DRWAING NUMBER	NBS-F06-003E		REV