




REV	DATE	BY	DESCRIPTION

NOTES

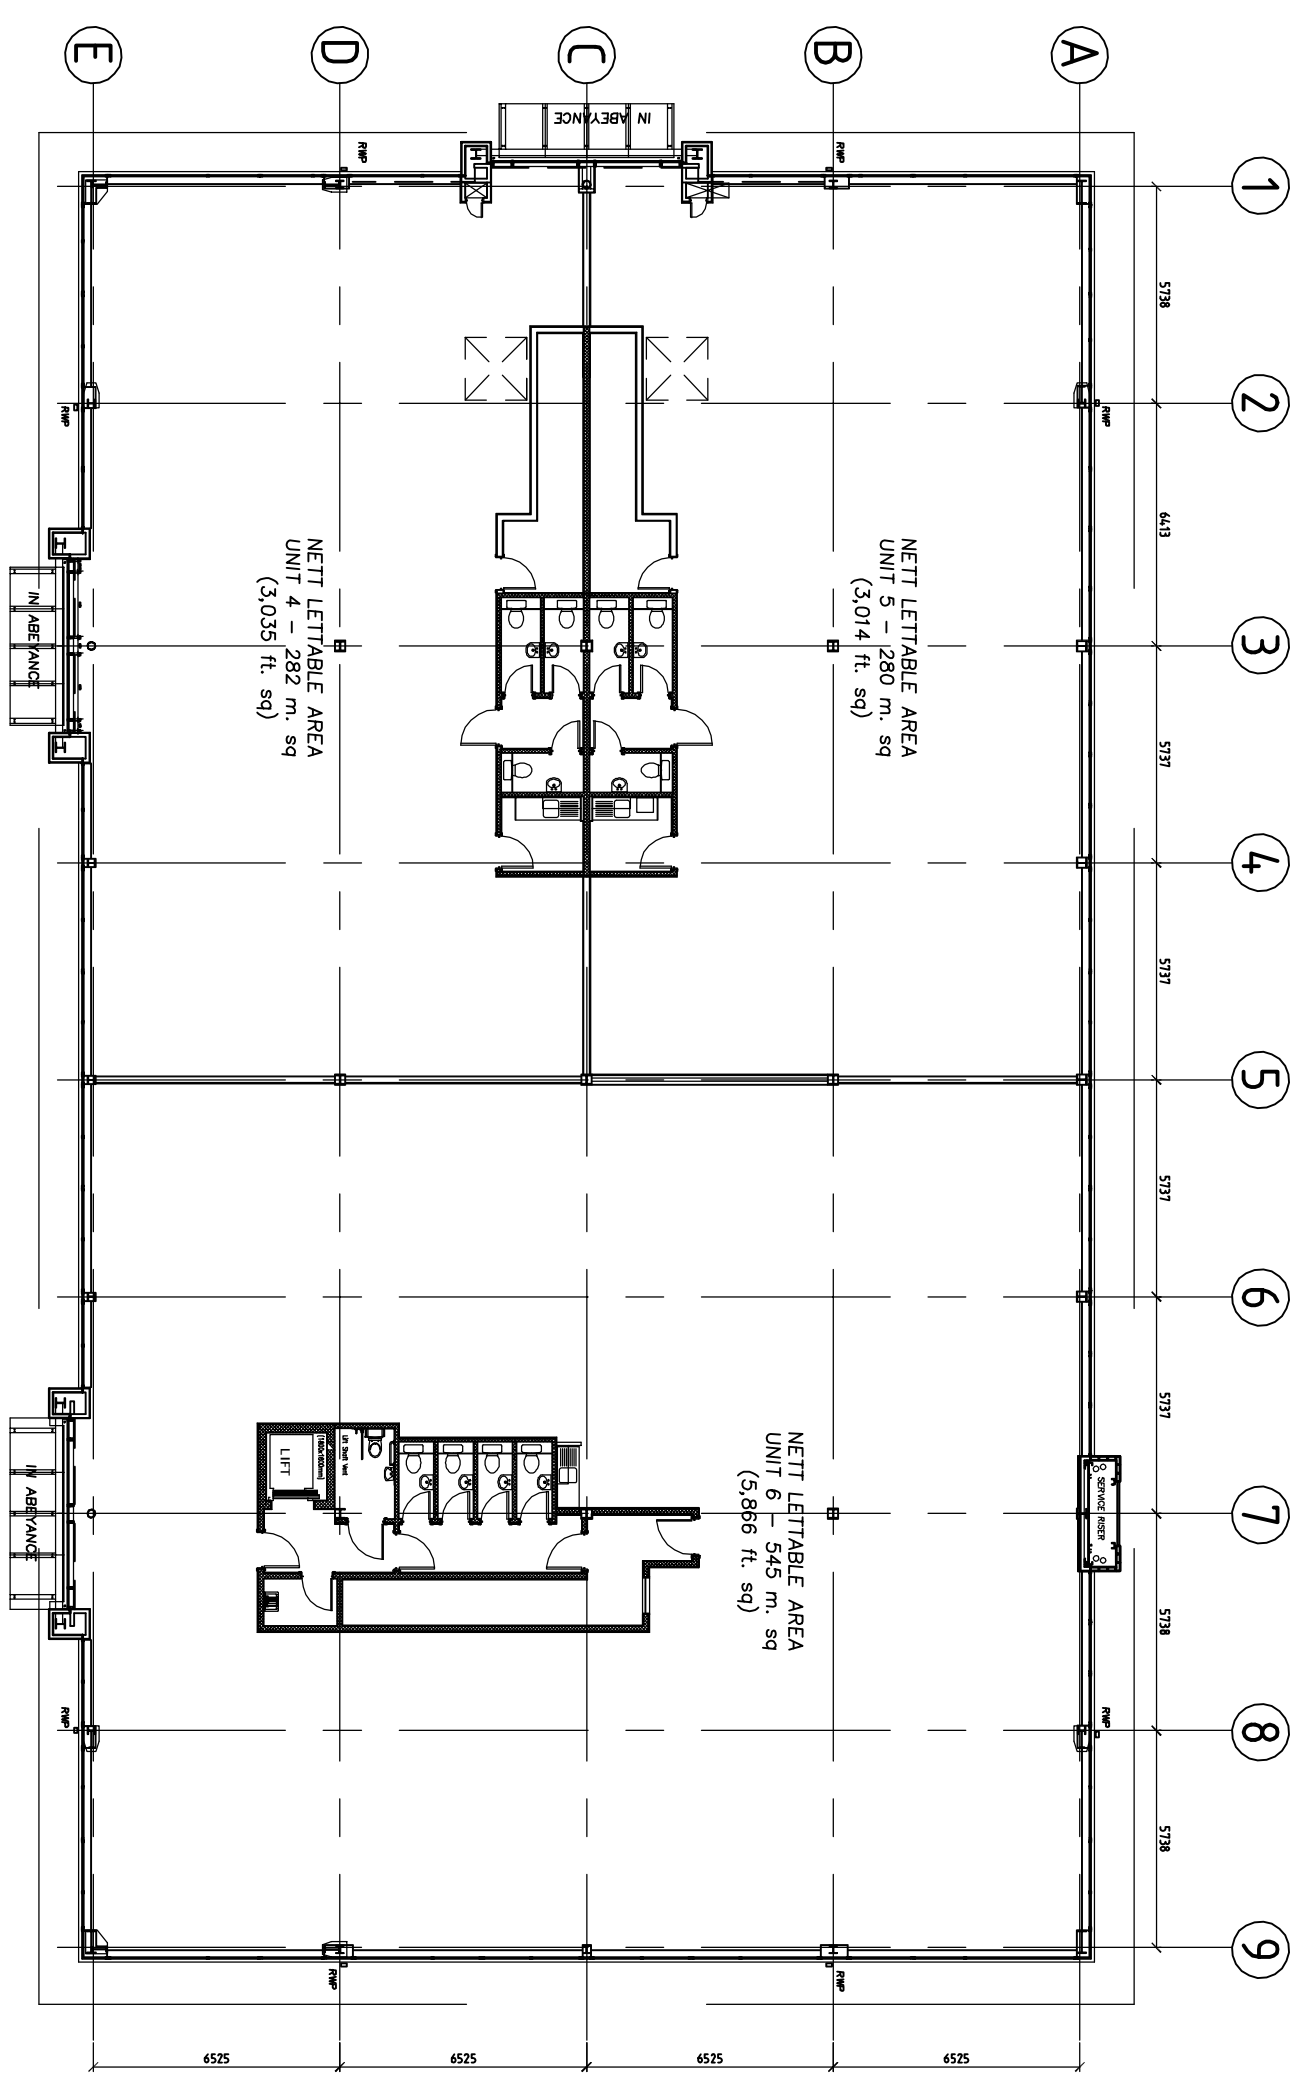

REV	DATE	BY	REVISION
1	12.01	AS	ORIGIN
2	MAY 2007	LW	W:\DATA\3\3899\ARCH
PLANNING			
Job no	3899	Draw no	A(10)-05

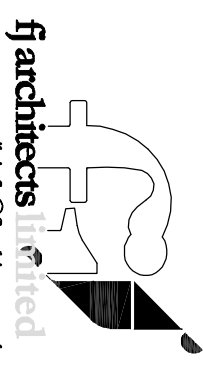

email: info@fjarchitects.co.uk
 Southgate House, Southgate, Wakefield, United Kingdom, WF1 1TT
 TEL: 01924 33900 Fax: 01924 81111

client: **LEEHAMPTON DEVELOPMENTS LTD**
 project: **RICHMOND HOUSE**
EDISON PARK
DORCAN WAY
SWINDON

title: **A5 FIRST FLOOR PLAN**
 status: **AS PROPOSED**